




Palace™ High Performance Sliding Door


Wispeco Architectural Products

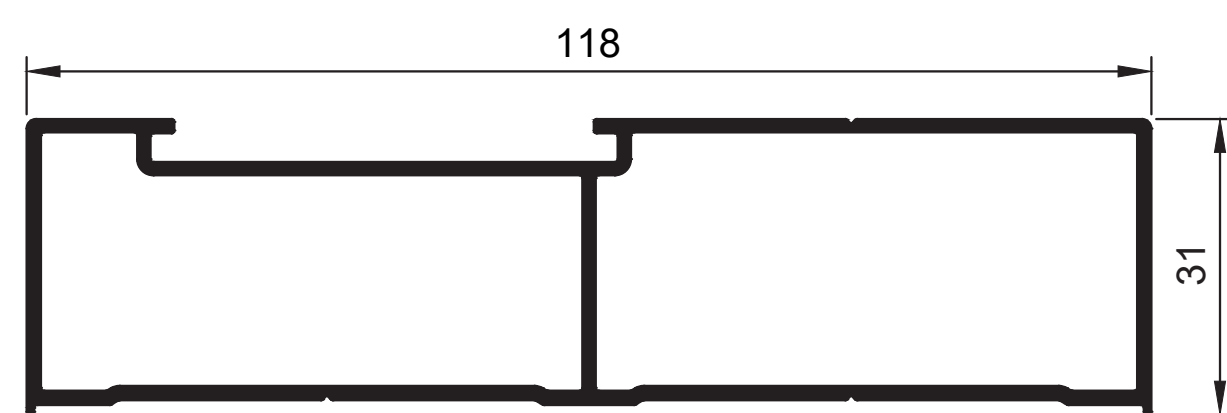


W55433
Palace M Frame Jamb Double
Ix = 69.708 cm⁴




W55434
Palace M Frame Jamb Triple
Ix = 196.702 cm⁴

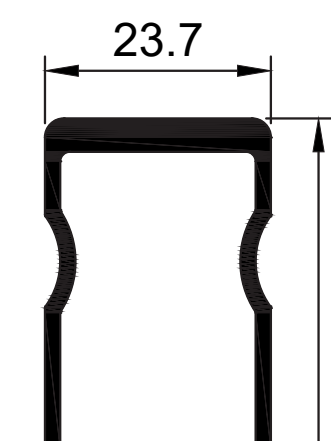


W53223
Palace M Astragal Heavy Duty
Ix = 85.325 cm⁴

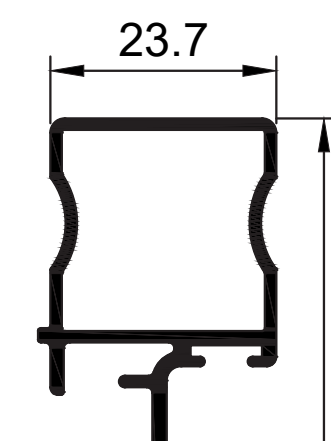


W58269
Palace M Astragal 88mm
Ix = 26.741 cm⁴

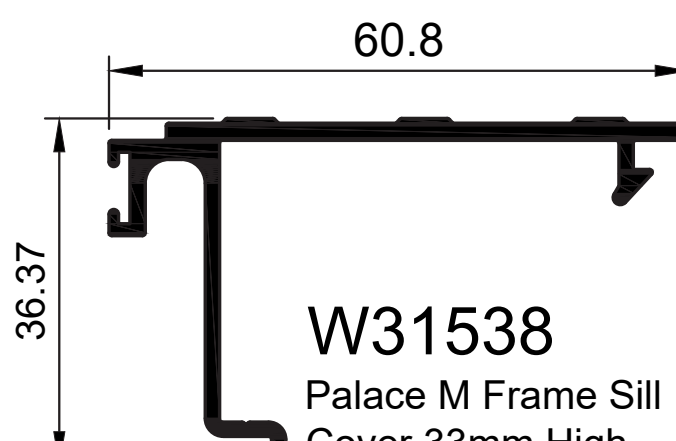


W31538
Palace M Frame Sill
Cover 33mm High

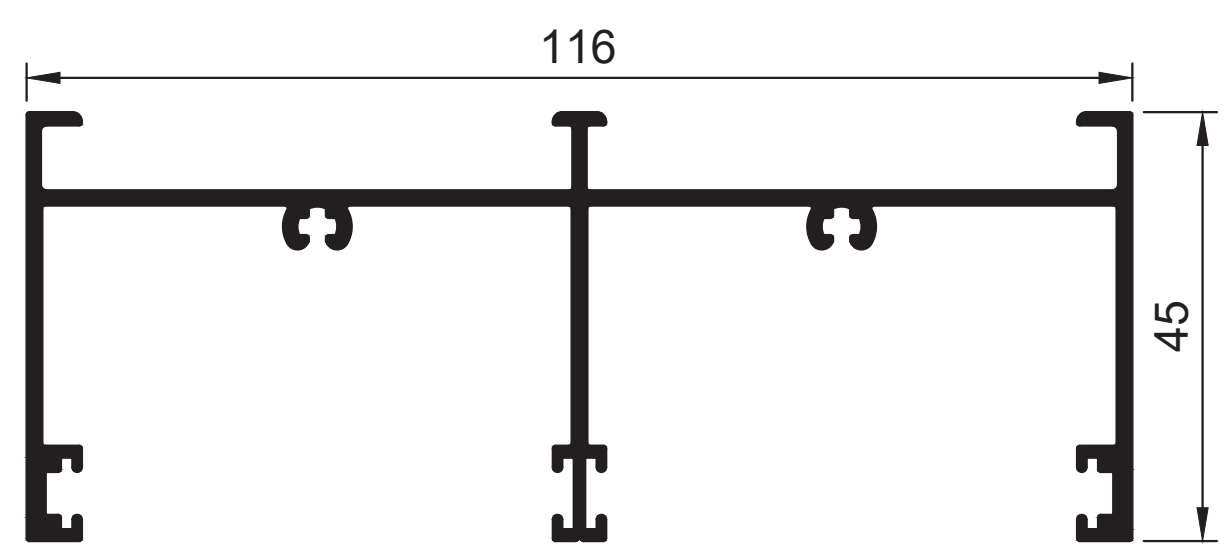


W31533
Palace M Frame Head Rail Double
Ix = 85.330 cm⁴

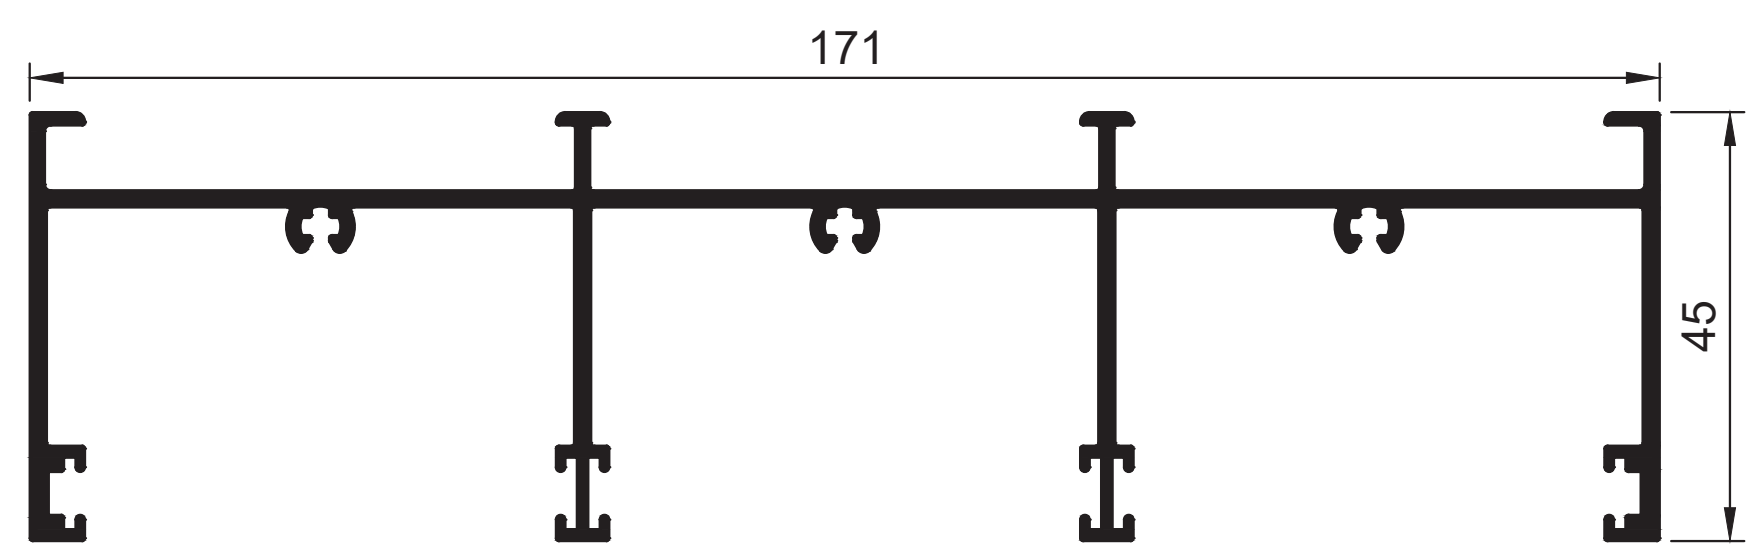


W31537
Palace M Frame Head Rail Triple
Ix = 241.972 cm⁴

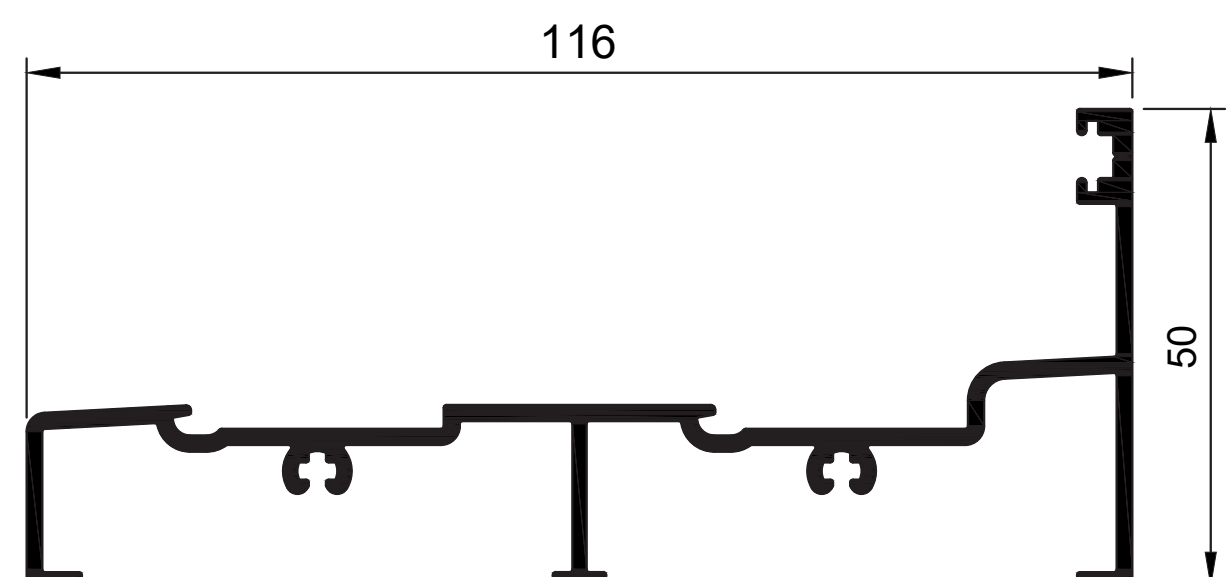

W31539
Palace M Frame Sill Rail Double 50mm
Ix = 67.619 cm⁴

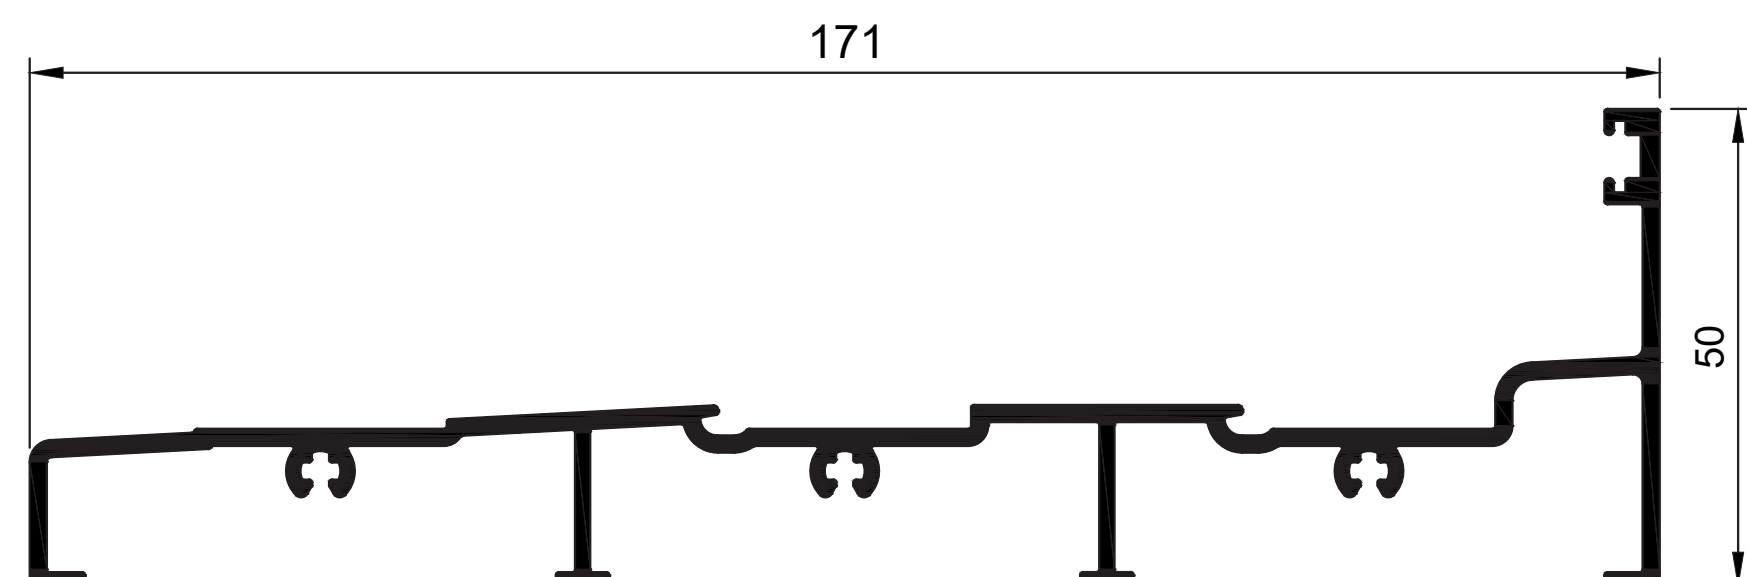


W31535
Palace M Frame Sill Rail Triple 50mm
Ix = 187.697 cm⁴

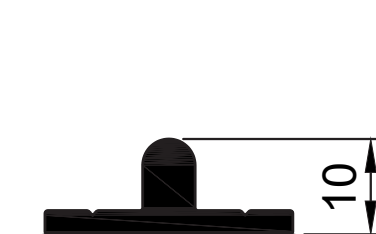


W26282
Palace M Track 10mm




W31594
Palace M Track 22mm Multi

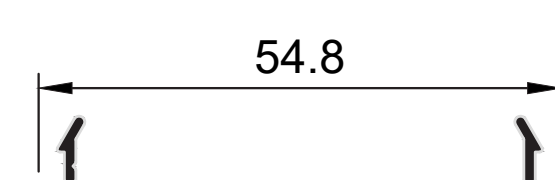


W31534
Palace M Frame Head Cover

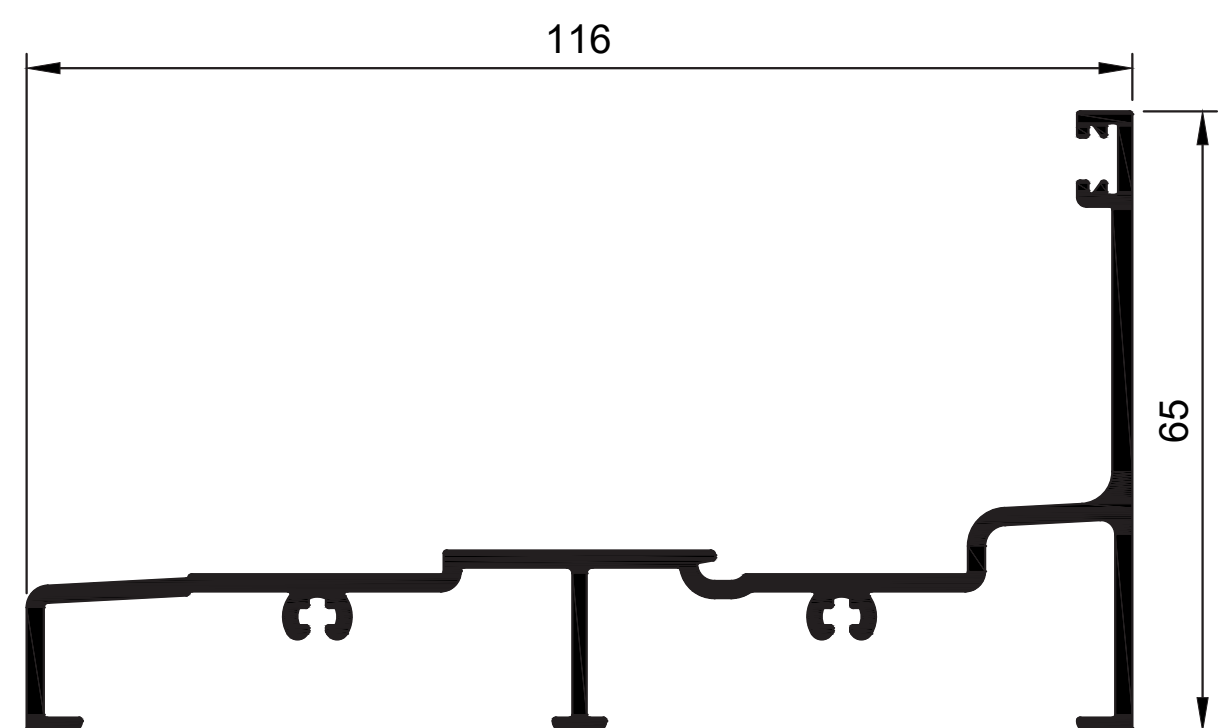


W37992
Palace M Frame Sill Rail Double 65mm
Ix = 73.530 cm⁴

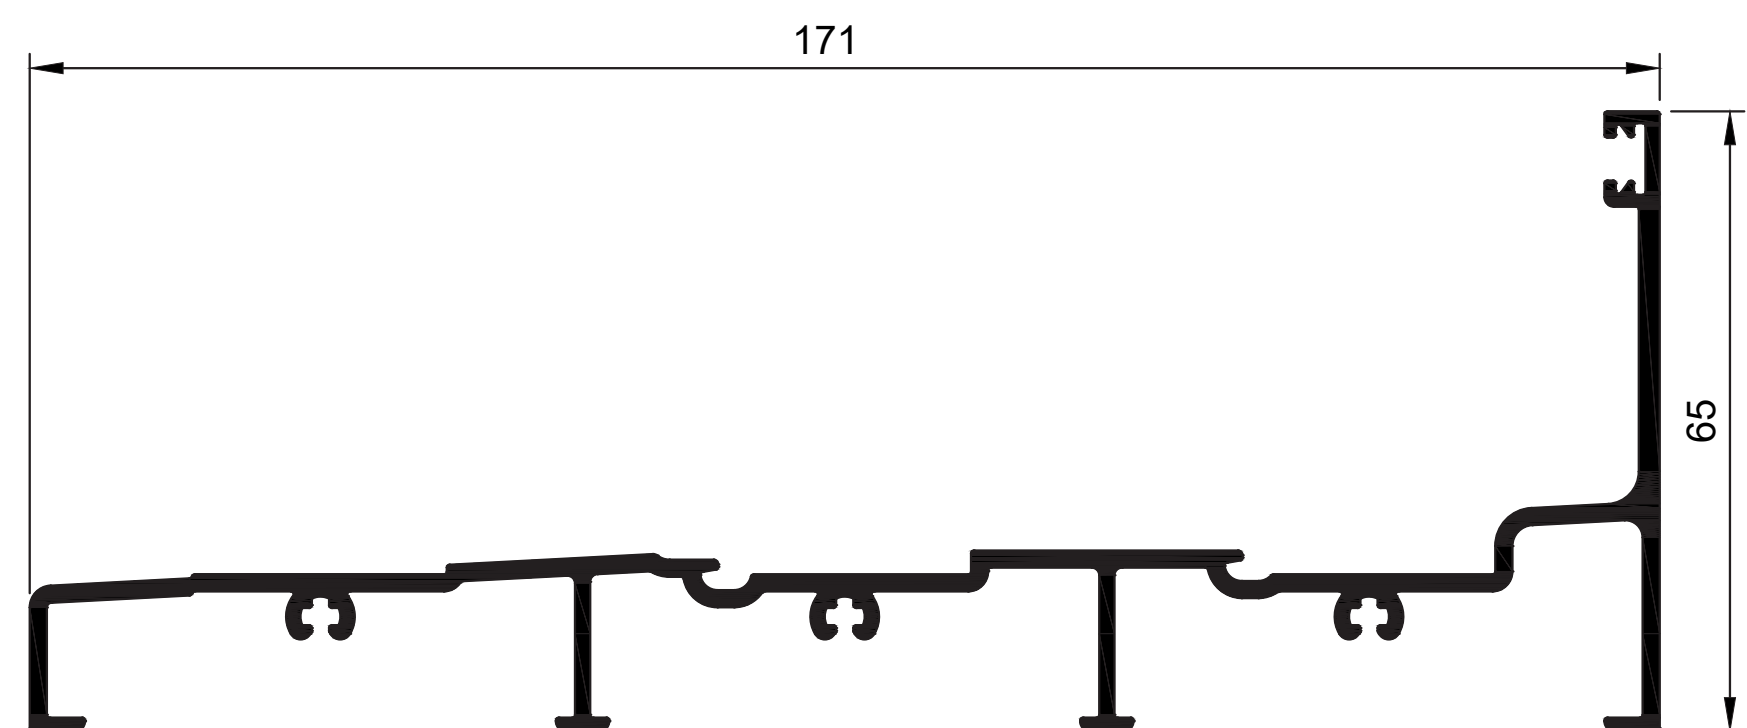


W37991
Palace M Frame Sill Rail Triple 65mm
Ix = 204.583 cm⁴

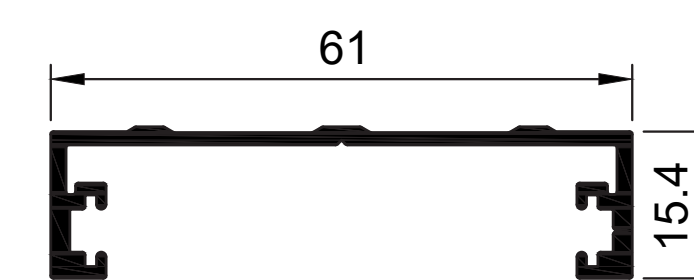


W31590
Palace M Adaptor Frame Jamb
14mm Deep

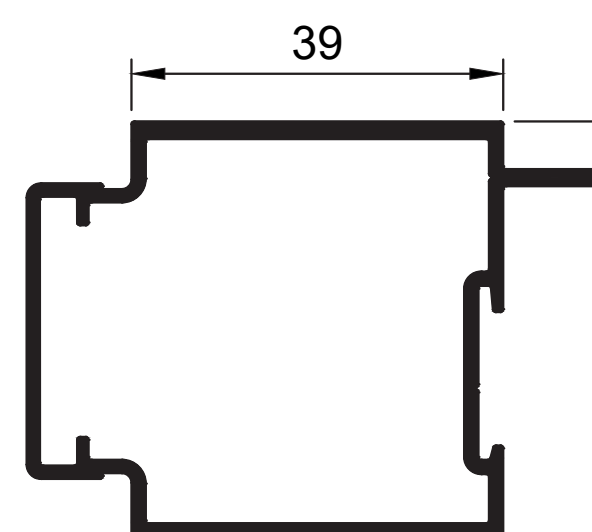


W53100
Palace M Stile Meeting 39mm
Ix = 9.584 cm⁴

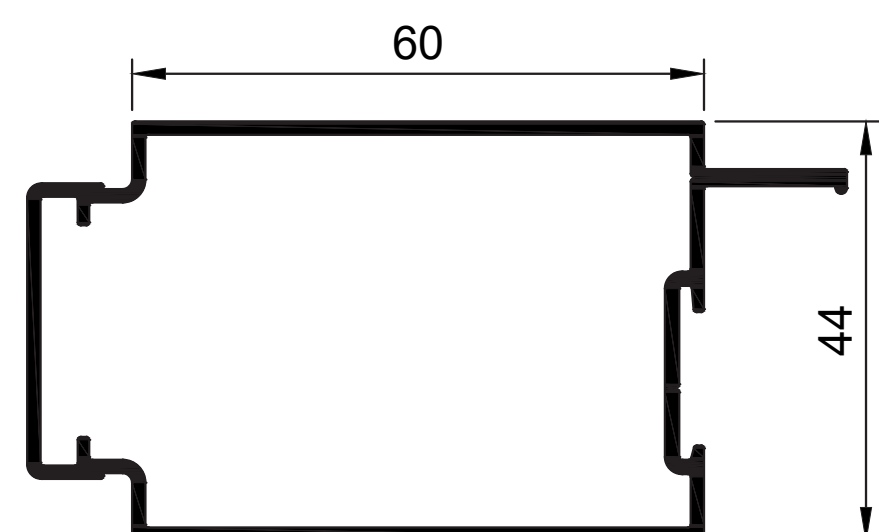


W58268
Palace M Stile Meeting 60mm
Ix = 10.829 cm⁴

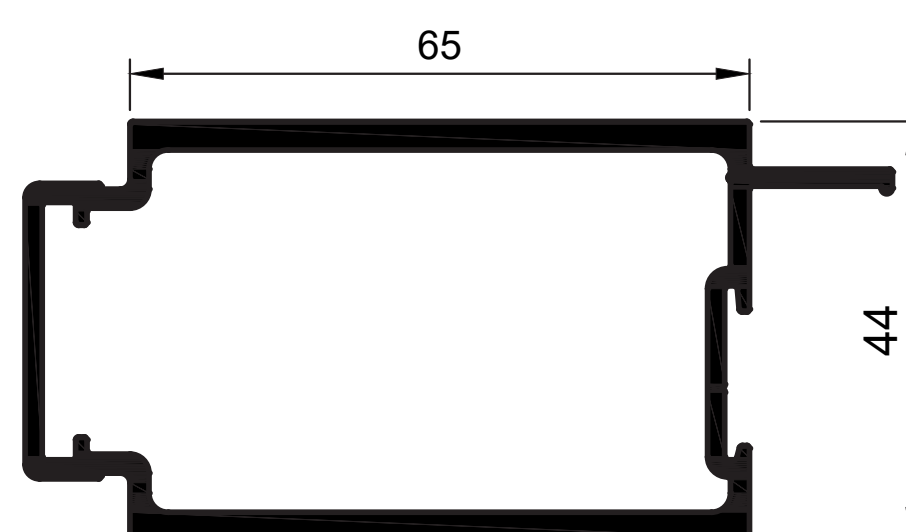


W56607
Palace M Stile Meeting 65mm
Ix = 20.143 cm⁴

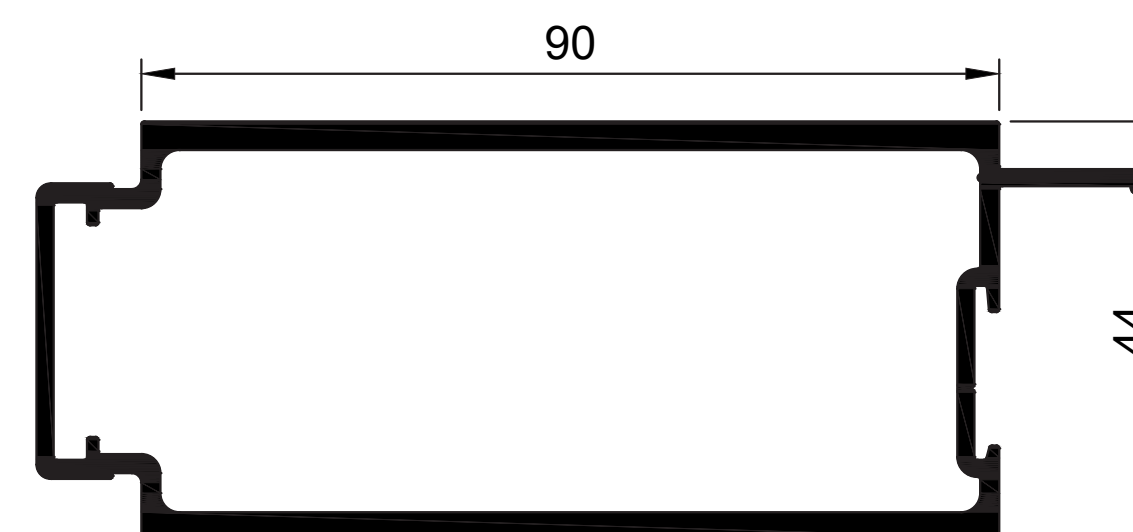


W54966
Palace M Stile Meeting 90mm
Ix = 26.464 cm⁴

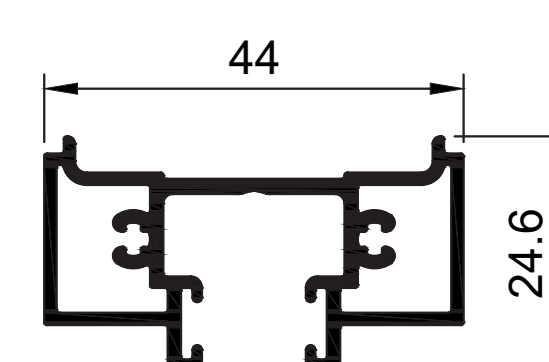


W58916
Palace M Adaptor Multi
Sill Rail

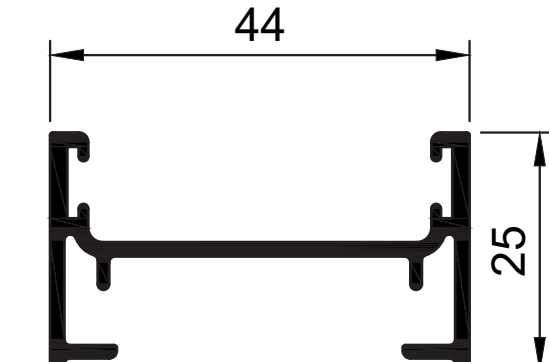


W26399
Palace M Astragal

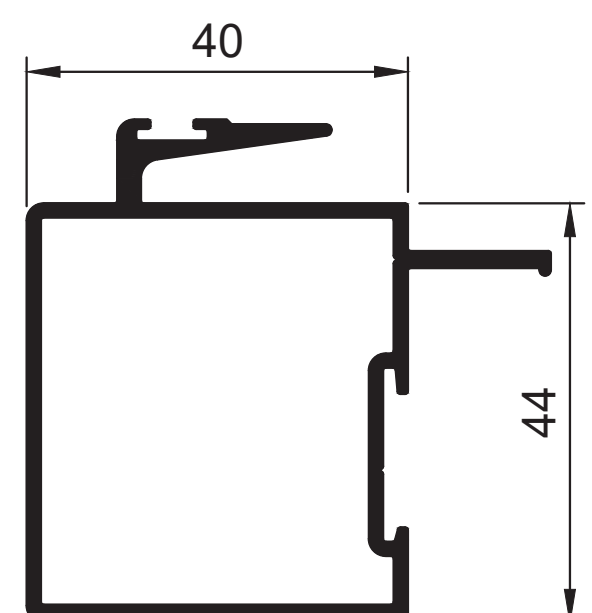


W53101
Palace M Interlock Slide 40mm
Ix = 12.523 cm⁴

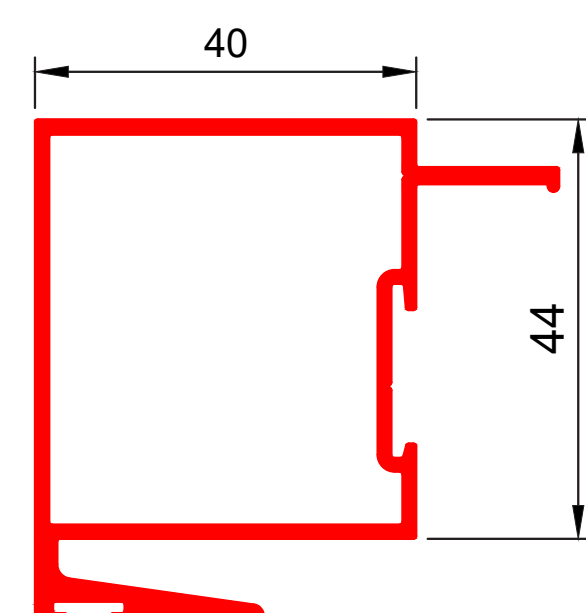


W59149
Palace M Interlock Fixed 40mm (New)
Ix = 13.549 cm⁴

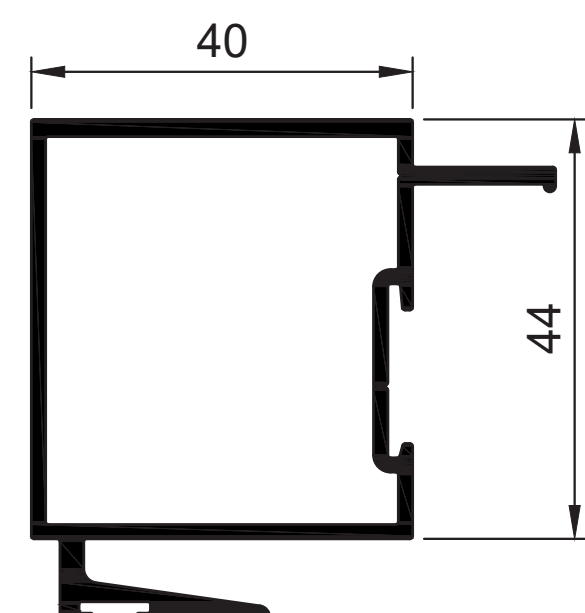


W53098
Palace M Interlock Fixed 40mm
Ix = 13.343 cm⁴

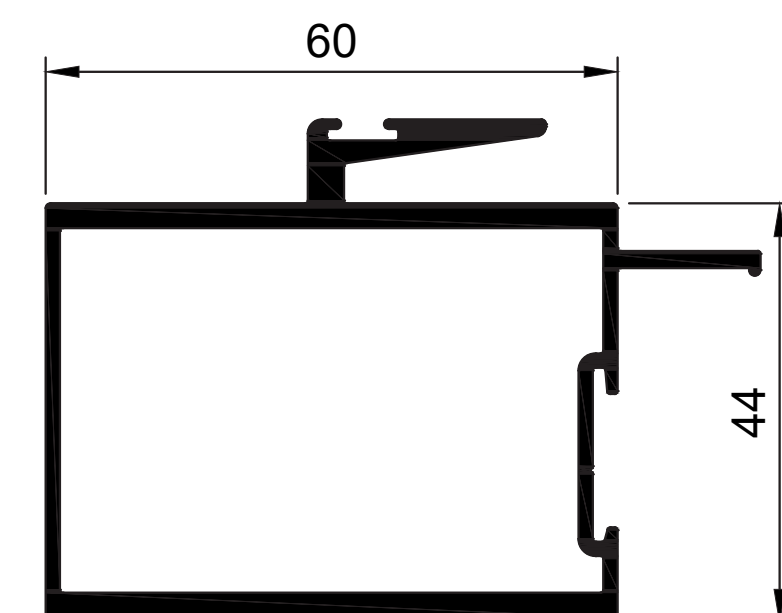


W57972
Palace M Interlock Slide 60mm
Ix = 22.701 cm⁴

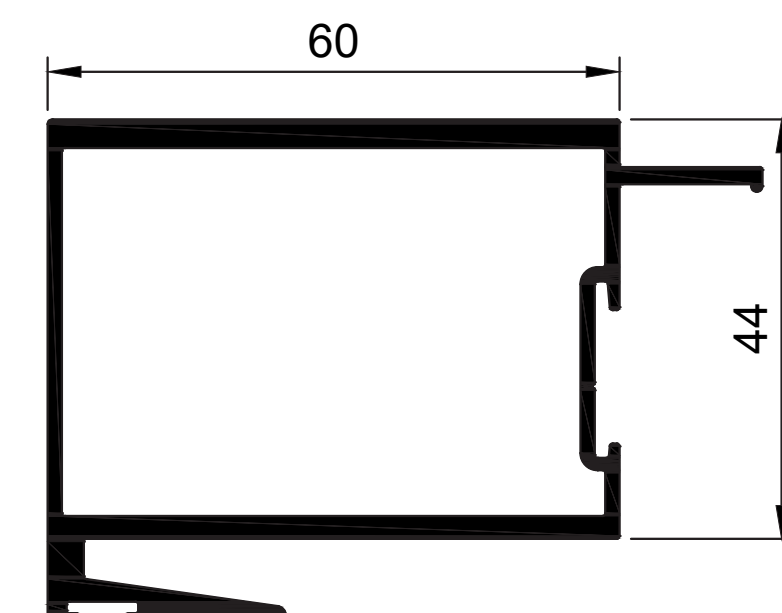


W57971
Palace M Interlock Fixed 60mm
Ix = 22.511 cm⁴

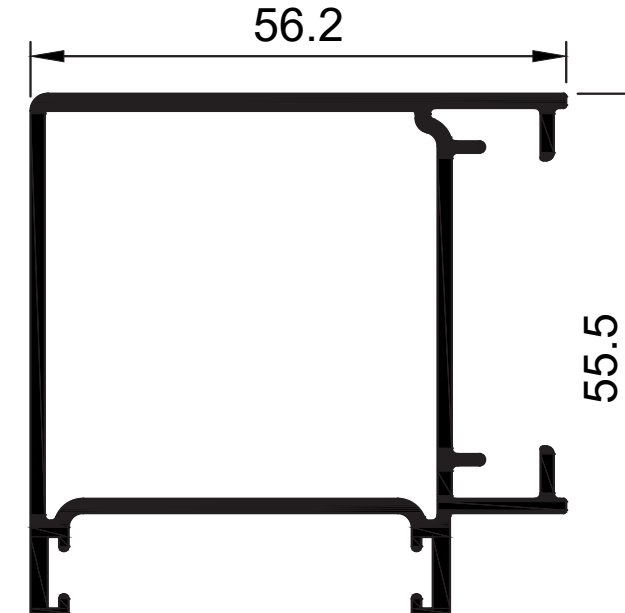


W55383
Astragal Corner Entry Vist/Pal
Ix = 14.692 cm⁴

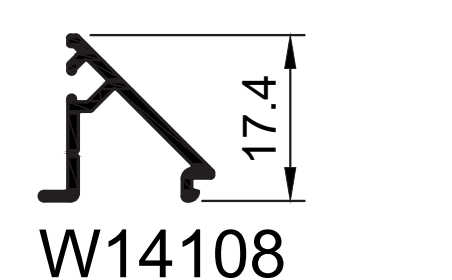


W14108
Clip 44 Bead Bevel Std

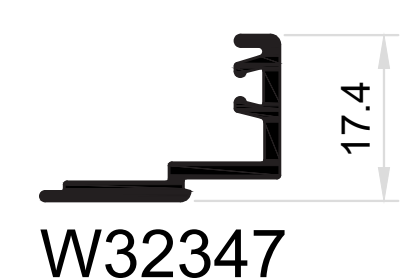


W32347
Clip 44 Bead Double
Glazing 33mm

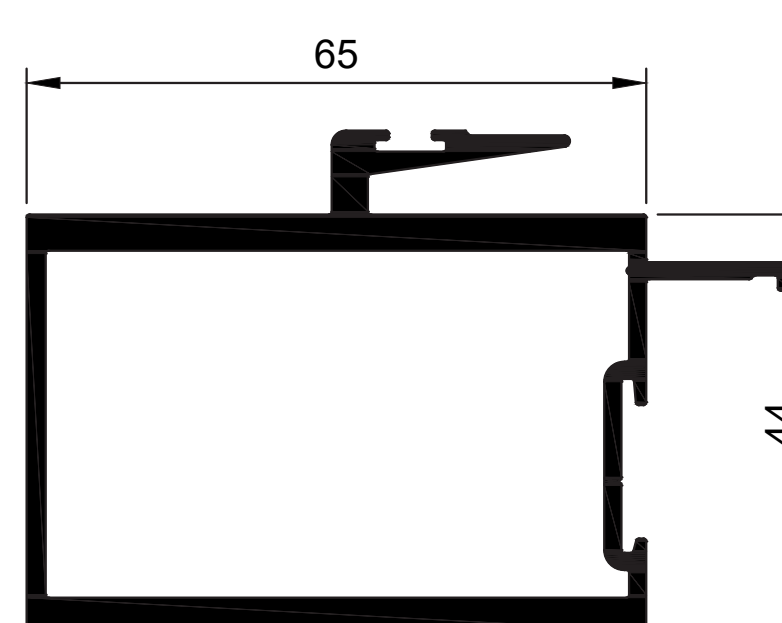


W56205
Palace M Interlock Slide 65mm
Ix = 27.689 cm⁴

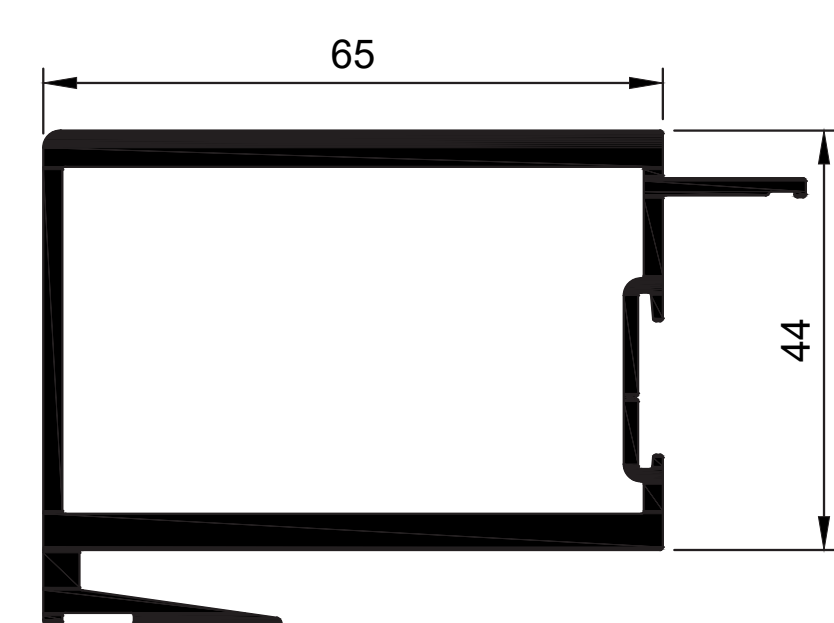


W56206
Palace M Interlock Fixed 65mm
Ix = 8.028 cm⁴

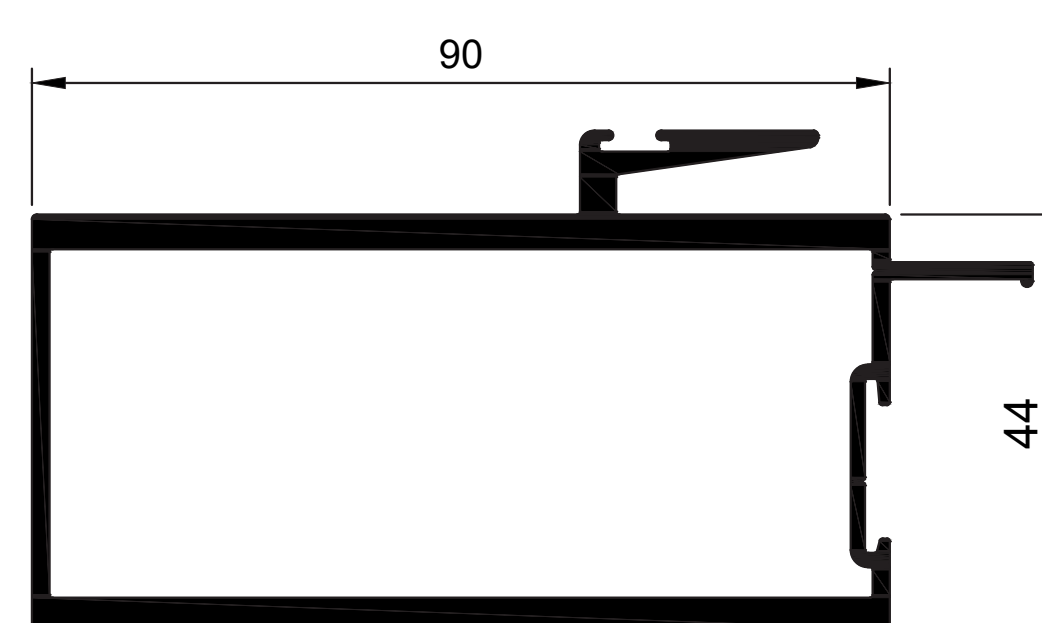


W54964
Palace M Interlock Slide 90mm
Ix = 35.521 cm⁴

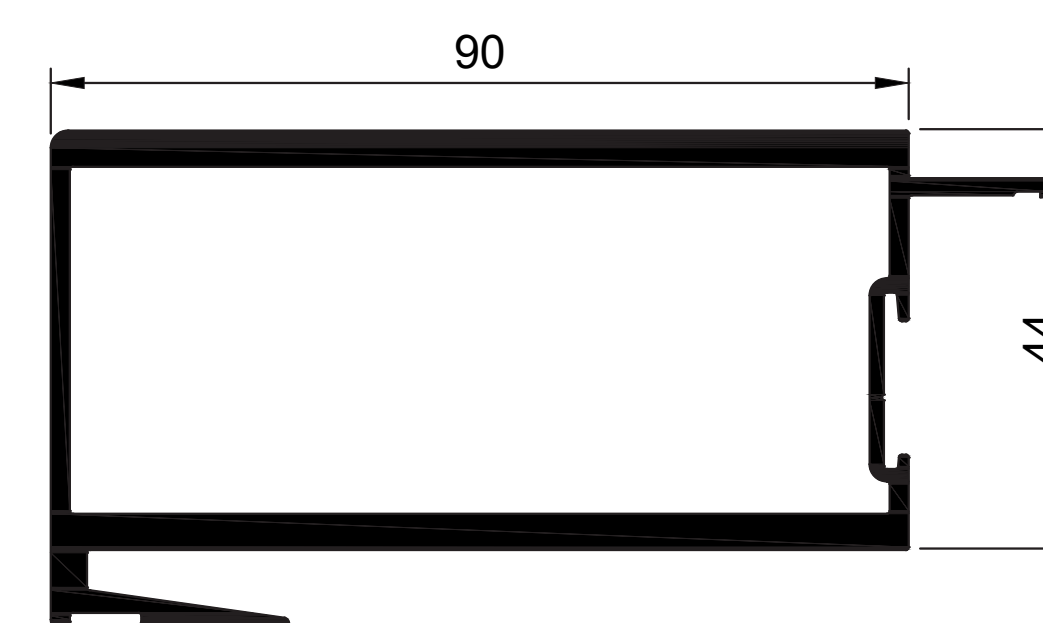


W54965
Palace M Interlock Fixed 90mm
Ix = 35.814 cm⁴

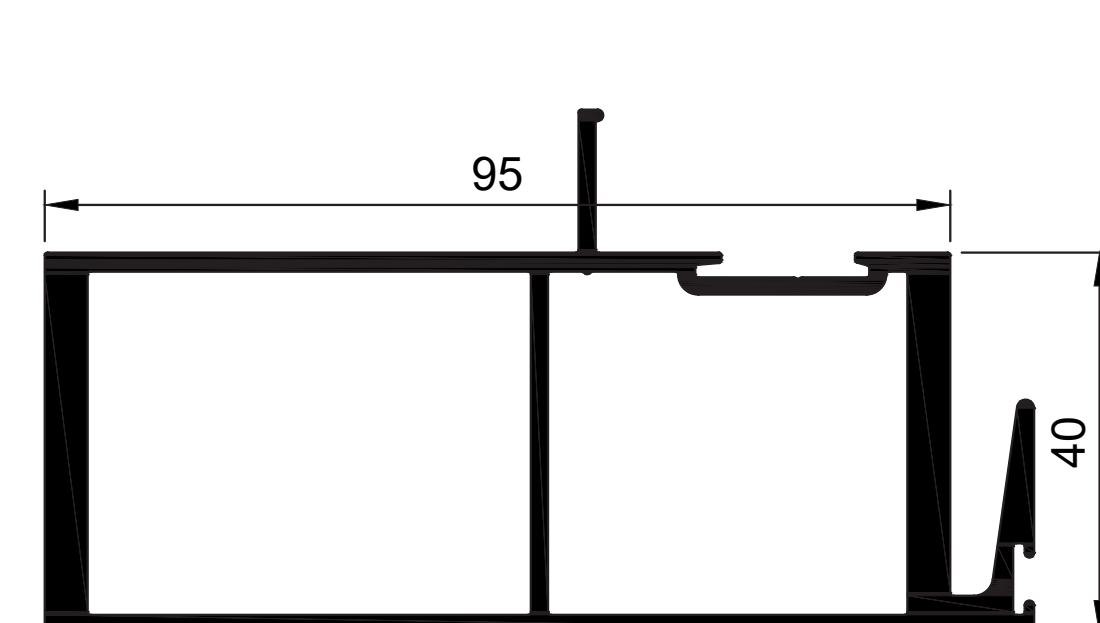


W55371
Palace M Interlock Fixed 40mm HD
Ix = 117.519 cm⁴

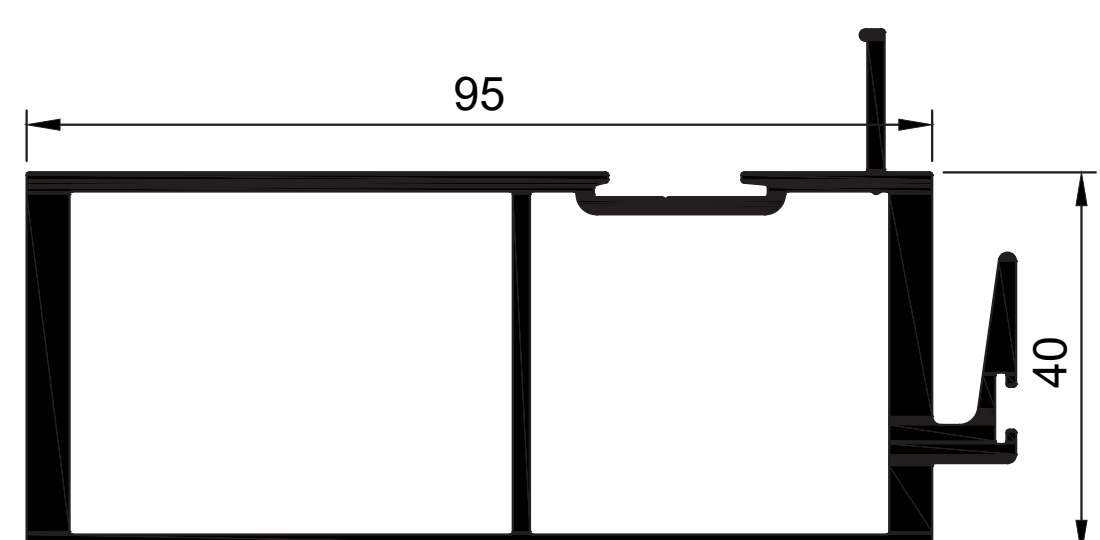


W55370
Palace M Interlock Slide 40mm HD
Ix = 118.258 cm⁴

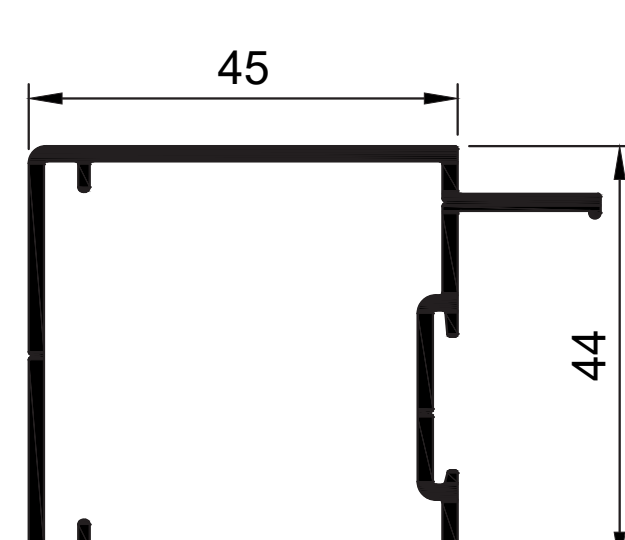


W44085
Clip44 Stile 45mm R1 SD
Ix = 9.272 cm⁴

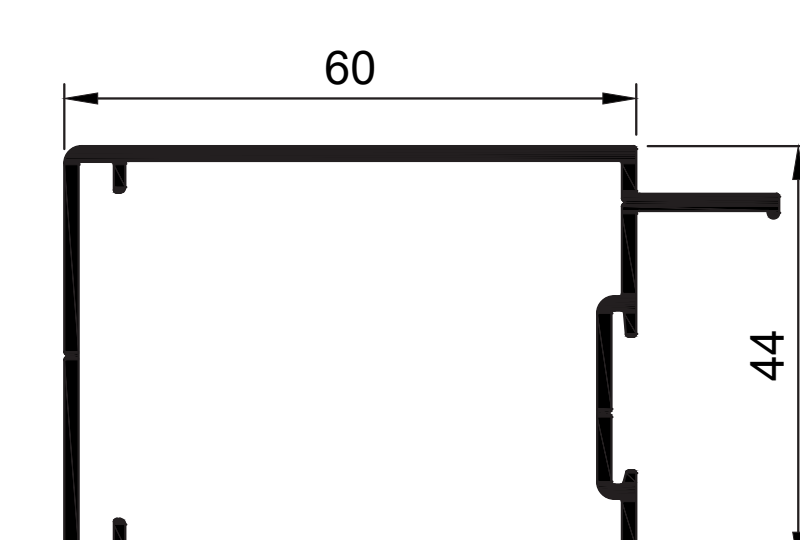


W53099
Clip44 Stile 60mm R11 SD
Ix = 11.104 cm⁴

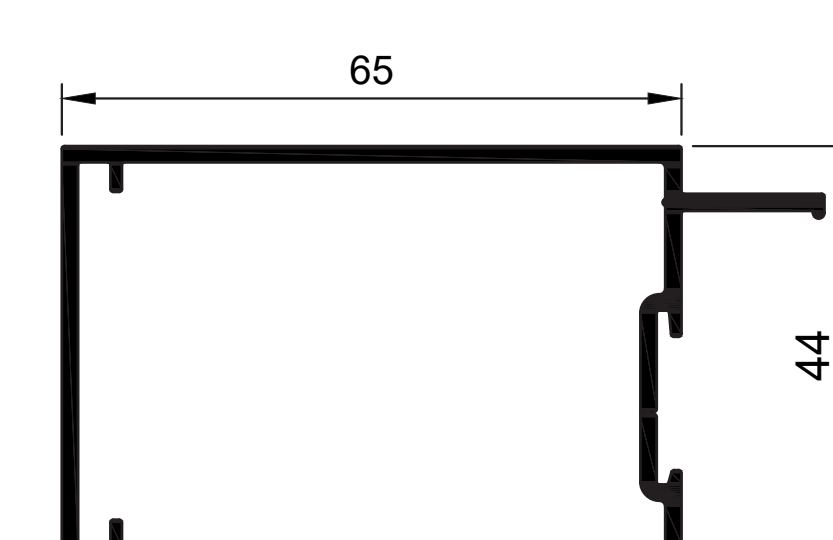


W55859
Clip44 Stile 65mm
Ix = 12.855 cm⁴

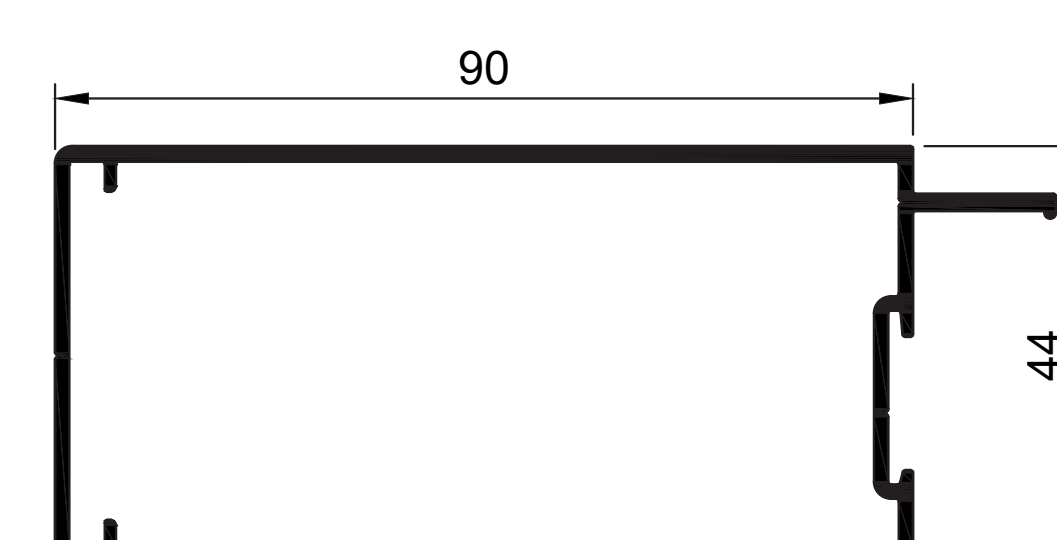


W53406
Clip44 Stile 90mm R9 SD
Ix = 16.001 cm⁴

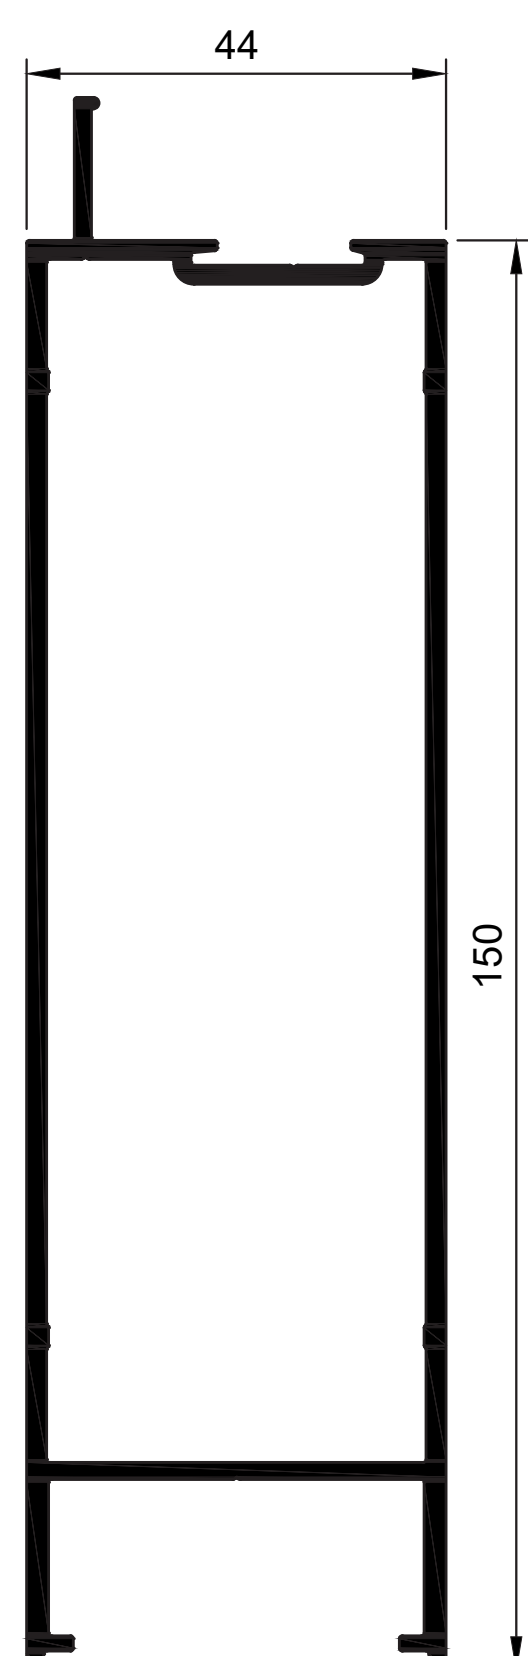


W44094
Clip 44 Head/Sill Rail
150mm R6
Ix = 31.081 cm⁴

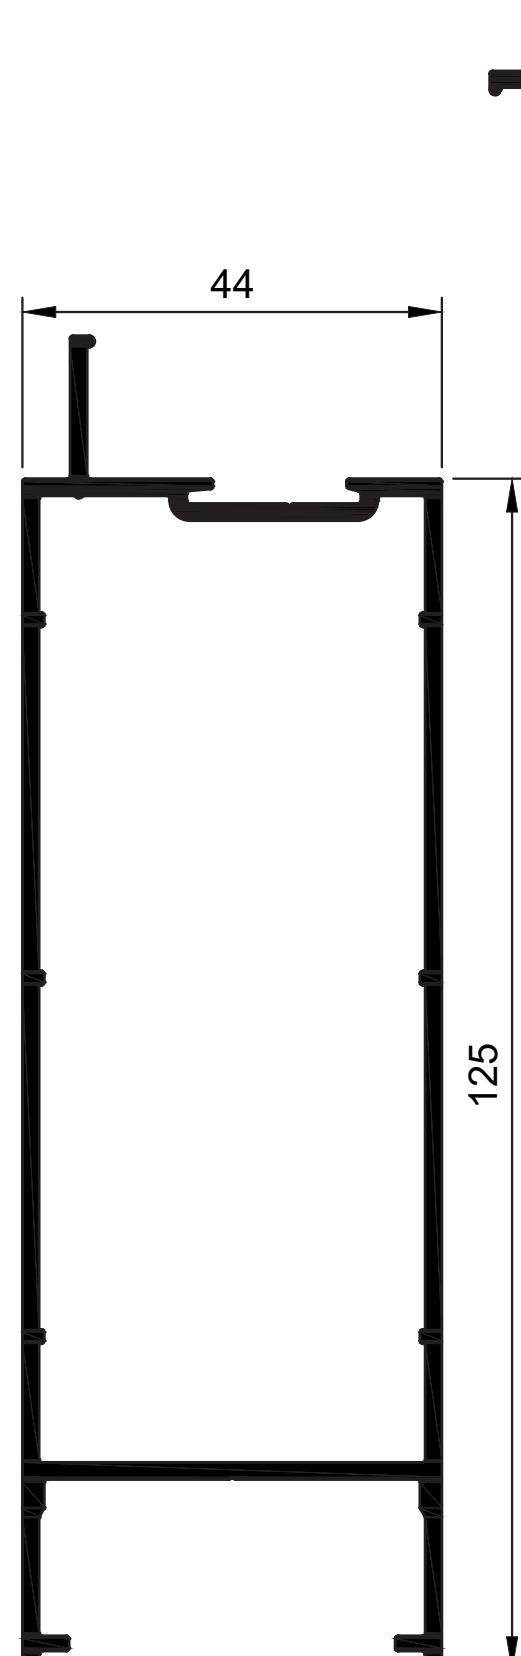


W55914
Clip 44 Head/Sill Rail
125mm R5
Ix = 23.048 cm⁴

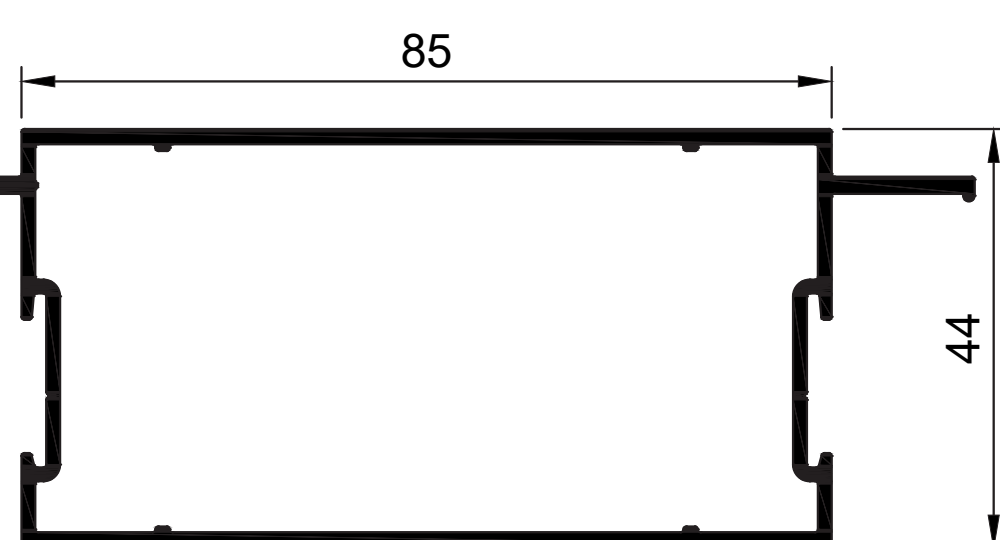


W44089
Clip44 Mid rail 85mm R4 SP
Ix = 15.928 cm⁴

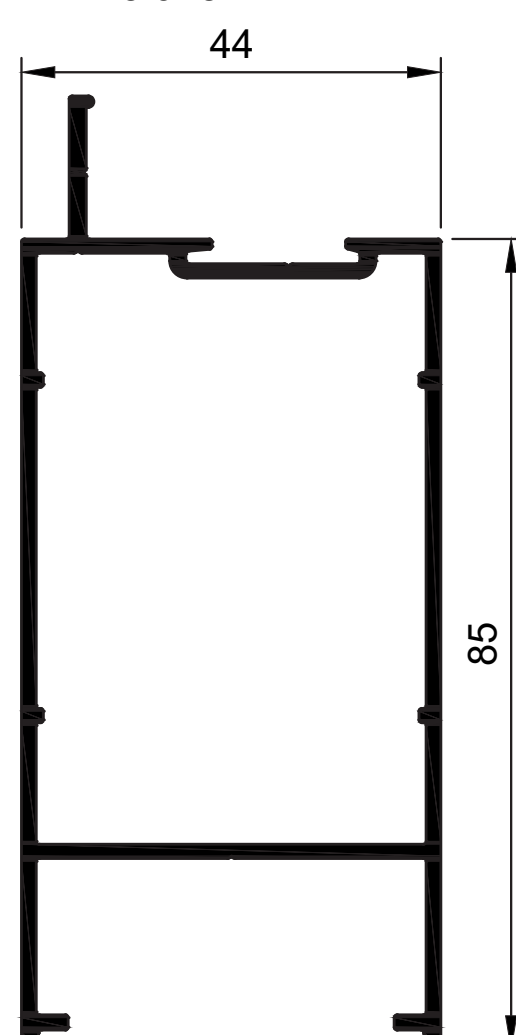


W44088
Clip 44 Head/Sill Rail
85mm R4 SD
Ix = 15.019 cm⁴

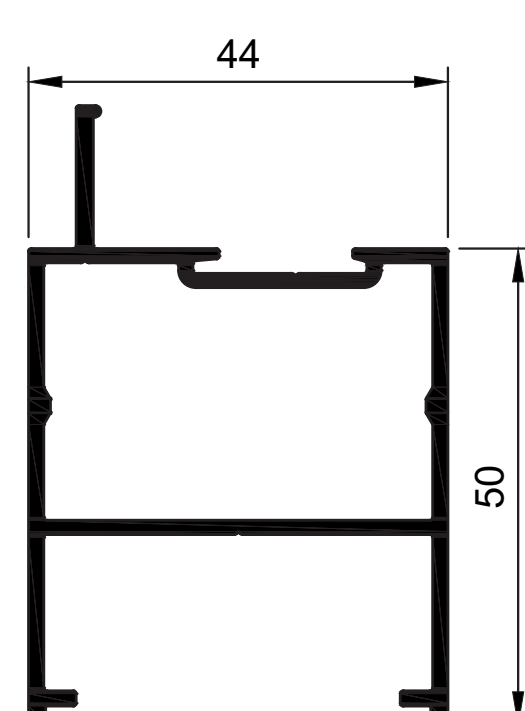


W44087
Clip 44 Head/Sill Rail
50mm R7
Ix = 10.233 cm⁴

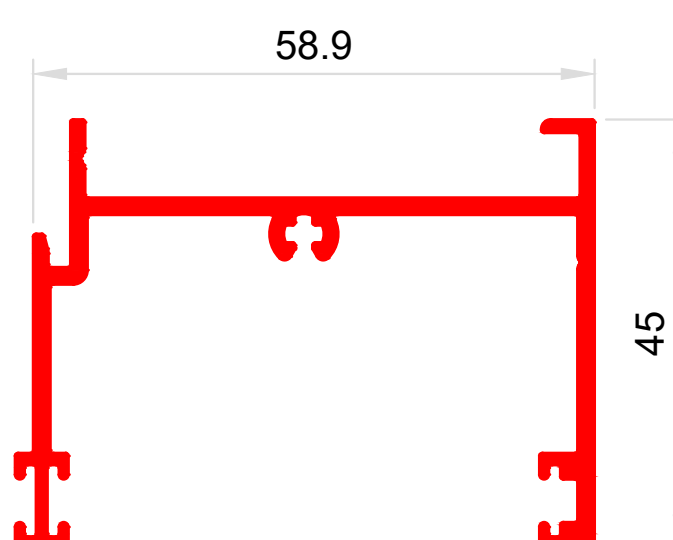


W38183
Palace M Frame Head Rail Add On
Ix = 17.703 cm⁴

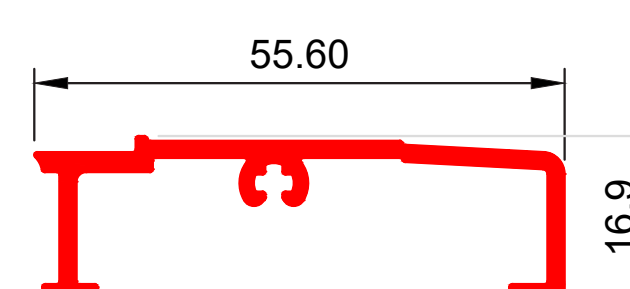


W38184
Palace M Frame Sill Rail Add On
Ix = 6.491 cm⁴

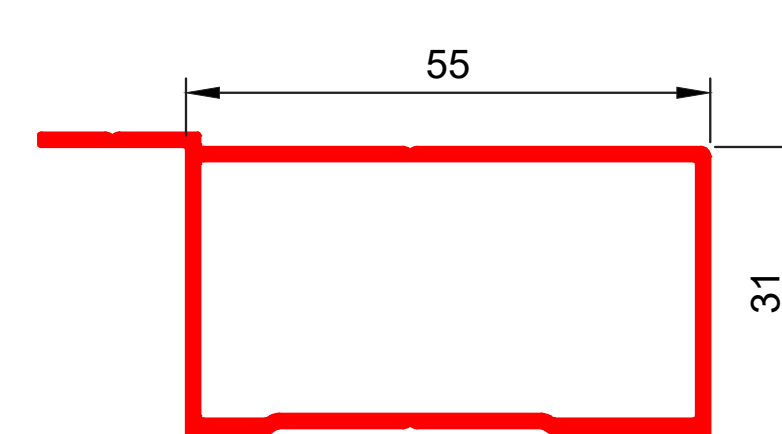

W59254
Palace M Frame Jamb
Add On
Ix = 12.856 cm⁴

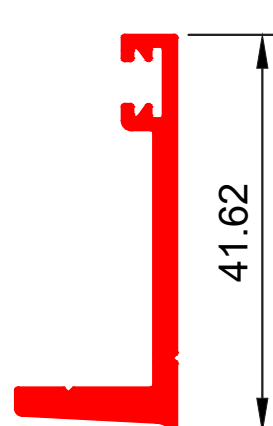

W37993
Palace M Adaptor Frame
Panel Retention

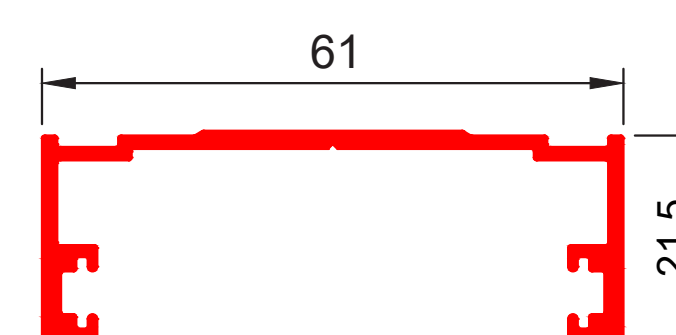

W37989
Palace M Adaptor Frame Jamb
20mm Deep